


This drawing is an instrument of service and remains the property of Scott M. Kemp Architect, Prince Consultant and licensed Professional of Record ("PR"). All information shown on this drawing is copyright material and is for use on the named project only. Information contained herein may not be used or reproduced in any way without written permission. All approved reproductions of this drawing shall bear the designated firm names.

Drawings shall not be scaled. The Contractor shall verify and be responsible for all dimensions, datum and elevations pertinent to executing the work. Discrepancies and variations shall be reported to the PR before work is performed. In all cases the latest version of the contract documents shall be used on site. The contractor shall ensure all previous versions are marked "Superseded" with reference to a revision number. All work shall conform to the current local Building Code, jurisdictional codes and local ordinances.

Do not construct with the information shown on this drawing until it is noted "Issued for Construction".

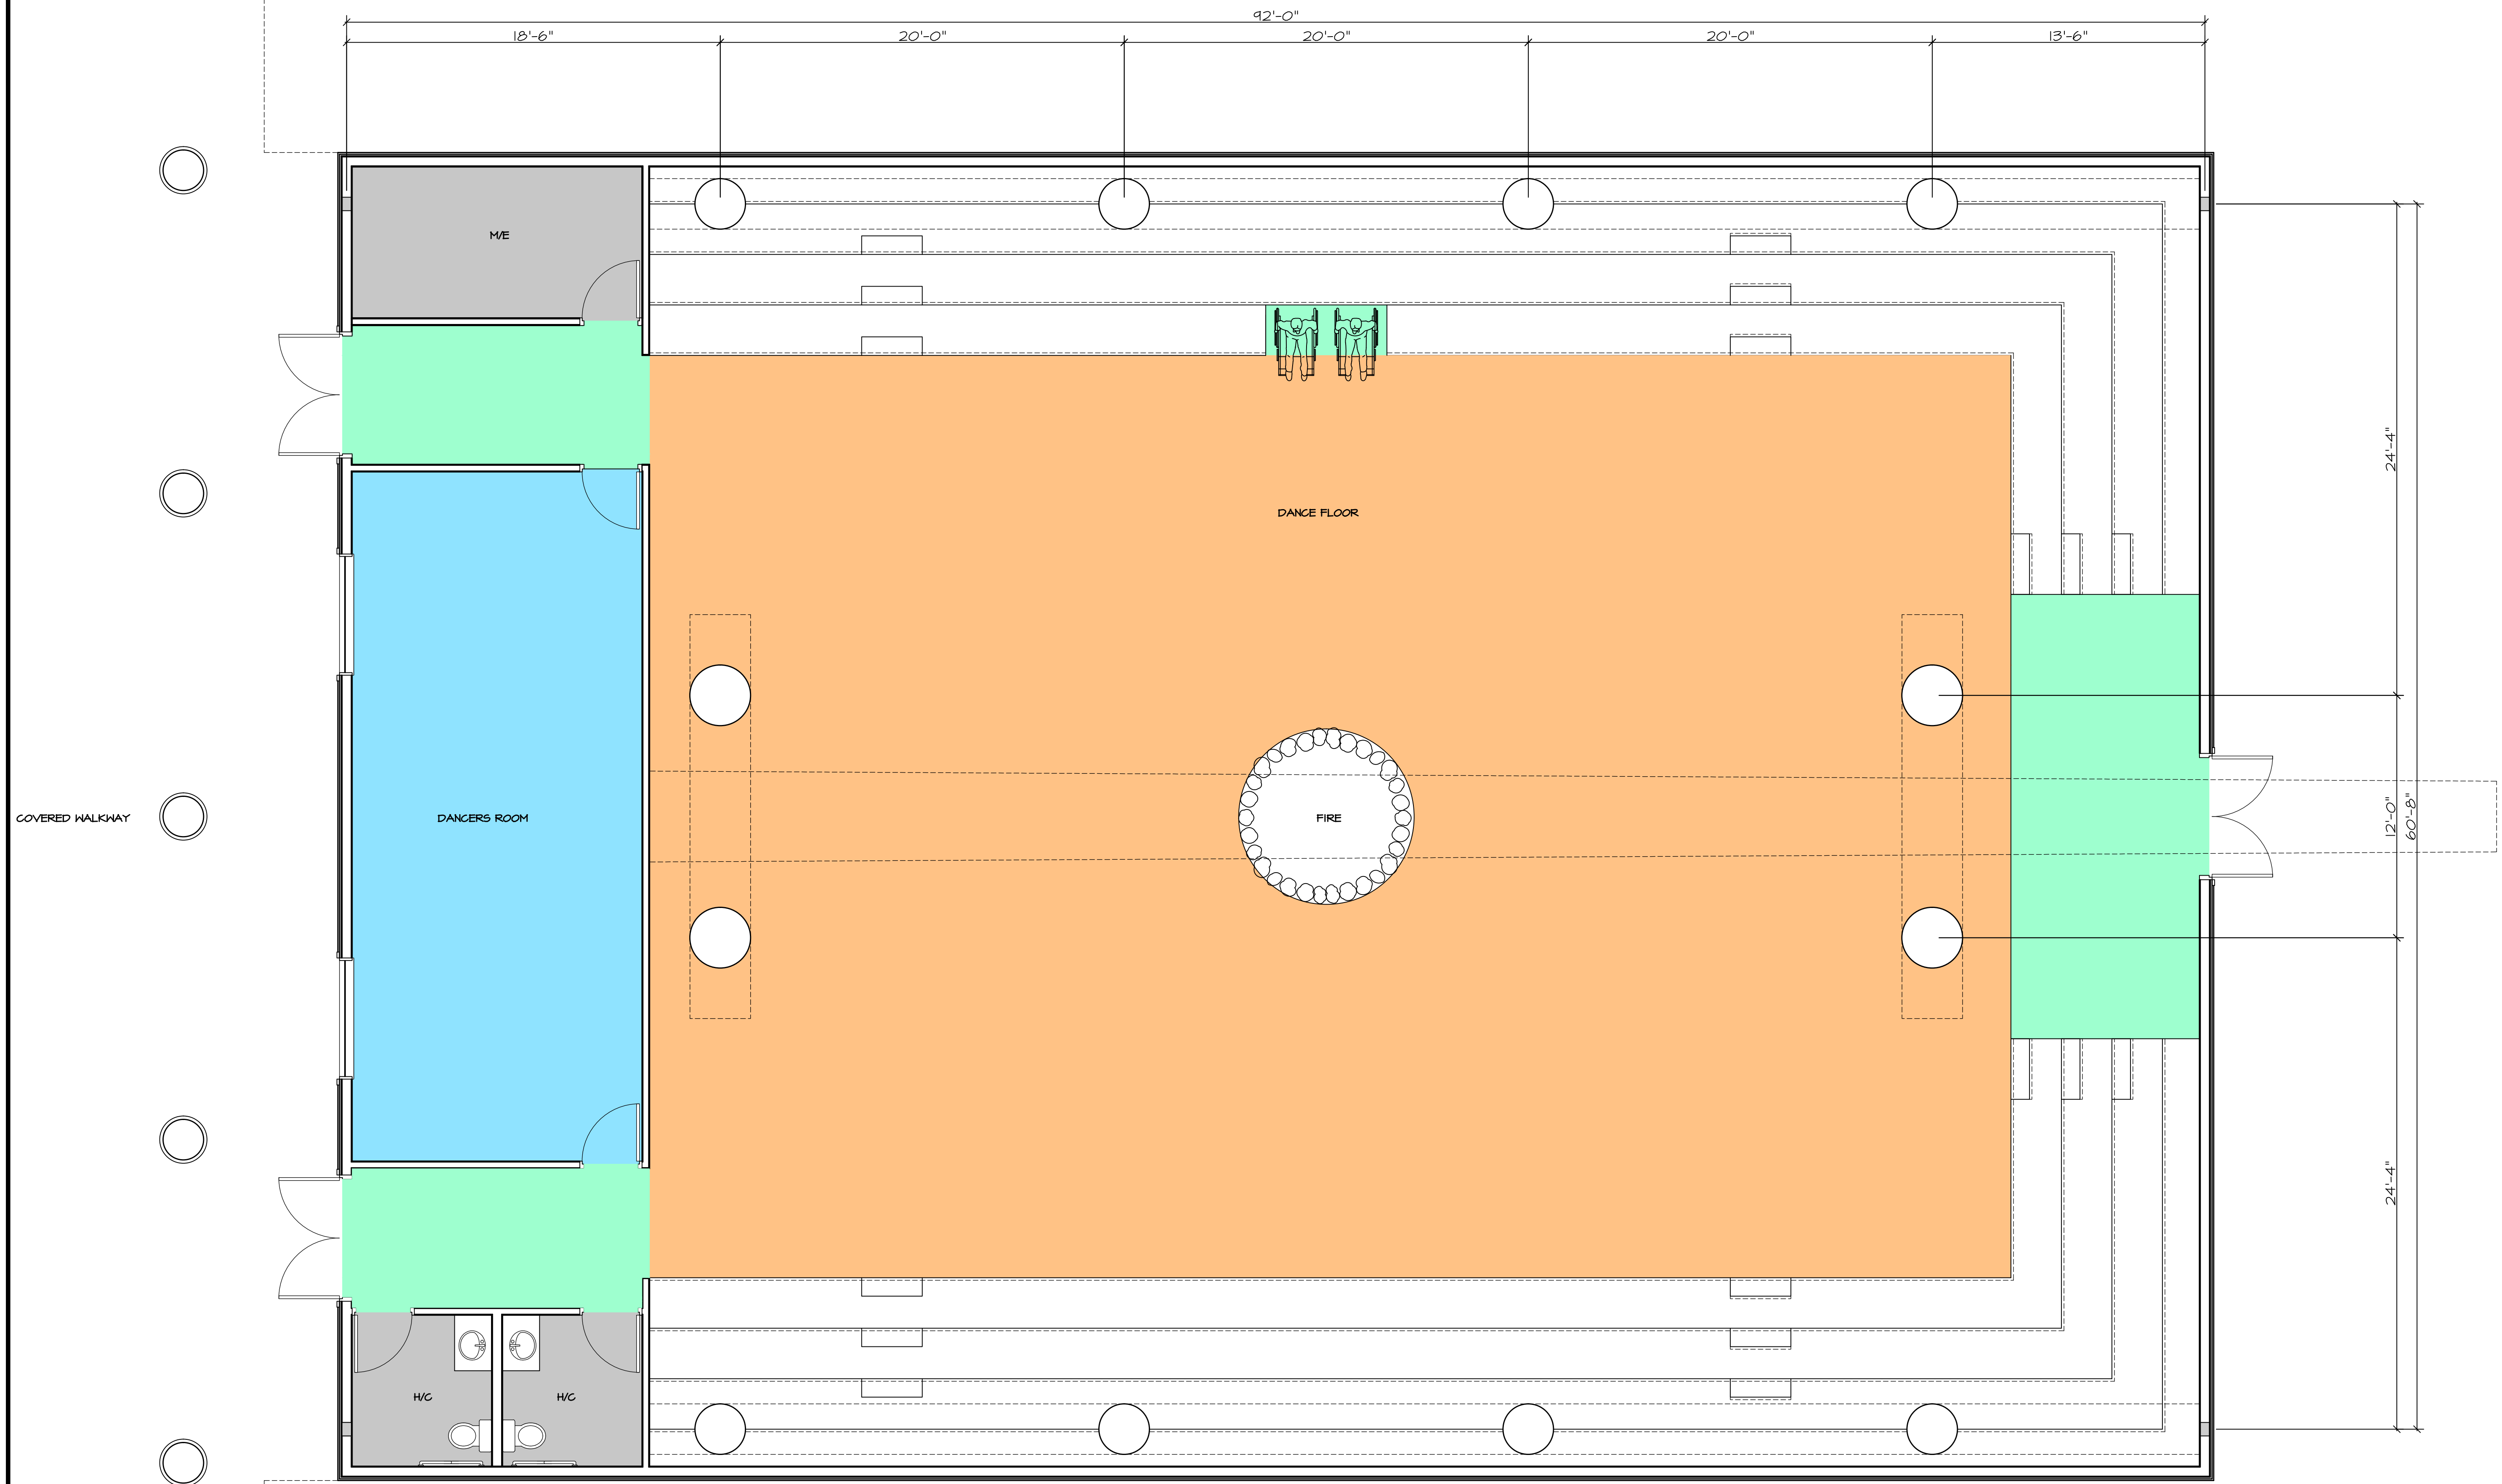

APR 16/17	ISSUED FOR REVIEW	△
FEB 12/17	ISSUED FOR REVIEW	△
DATE	REMARKS	NO.

DRAWING REVISIONS / ISSUES

**Scott M. Kemp Architect**  
 4427 River Road West, Ladner B.C. V4K 1R9  
 P: (604) 786-8150 F: (604) 952-6021  
 scott@mkmarchitect.com

CONSULTANT

PROJECT  
**Kyuquot First Nation**  
**Big House**  
 Kyuquot, BC

DRAWING TITLE  
 PLAN

DRAWN SHK/ML	DATE FEB. 10, 2016
CHK'D SHK	JOB No. .
DESIGN	DRAWING No.
CHK'D .	<b>A202A</b>
SCALE AS SHOWN	

1 FLOOR PLAN  
 A-202 SCALE: 1/4" = 1'-0"